



INSET A
SCALE 1"=100'

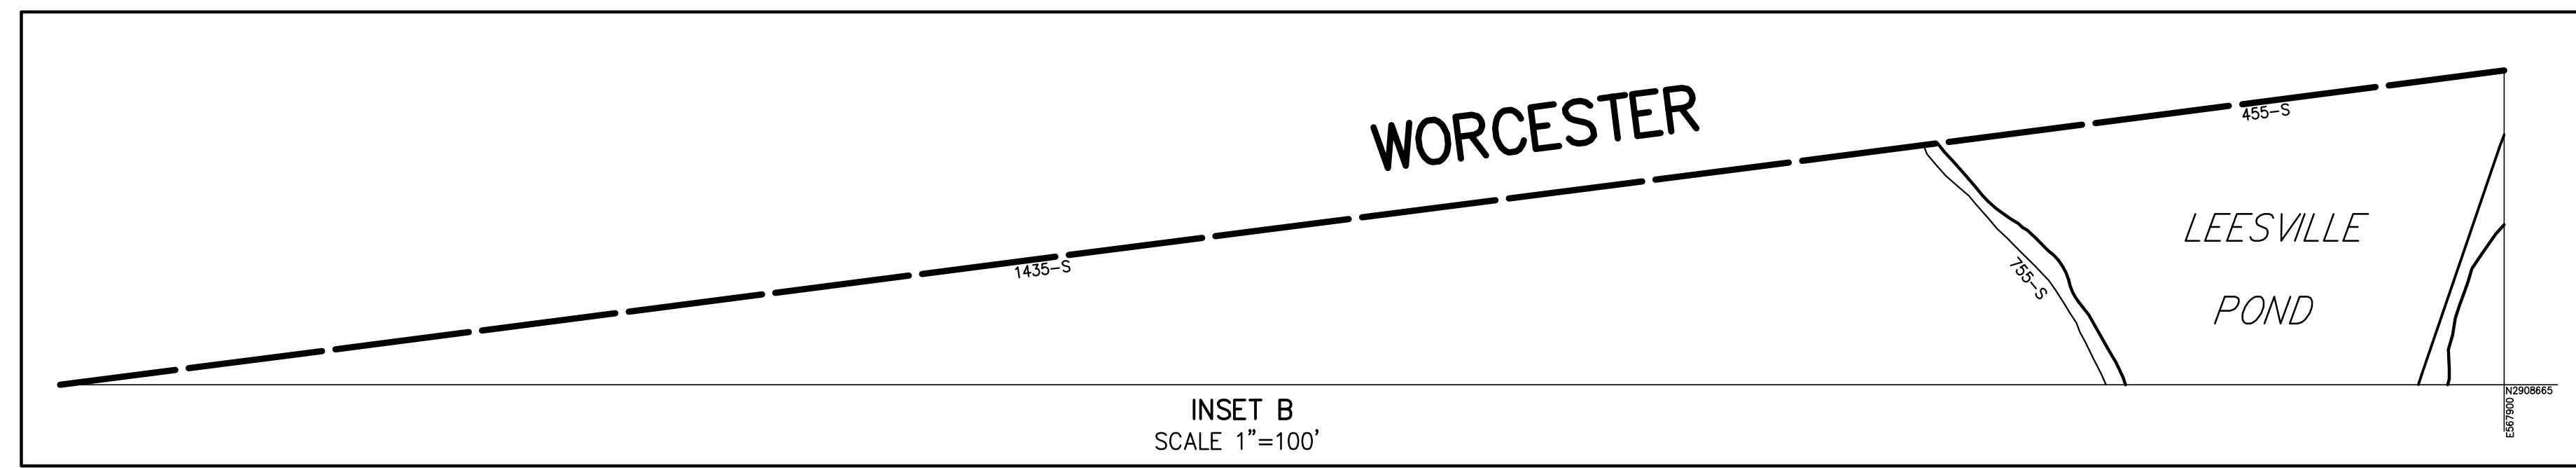

INSET B
SCALE 1"=100'

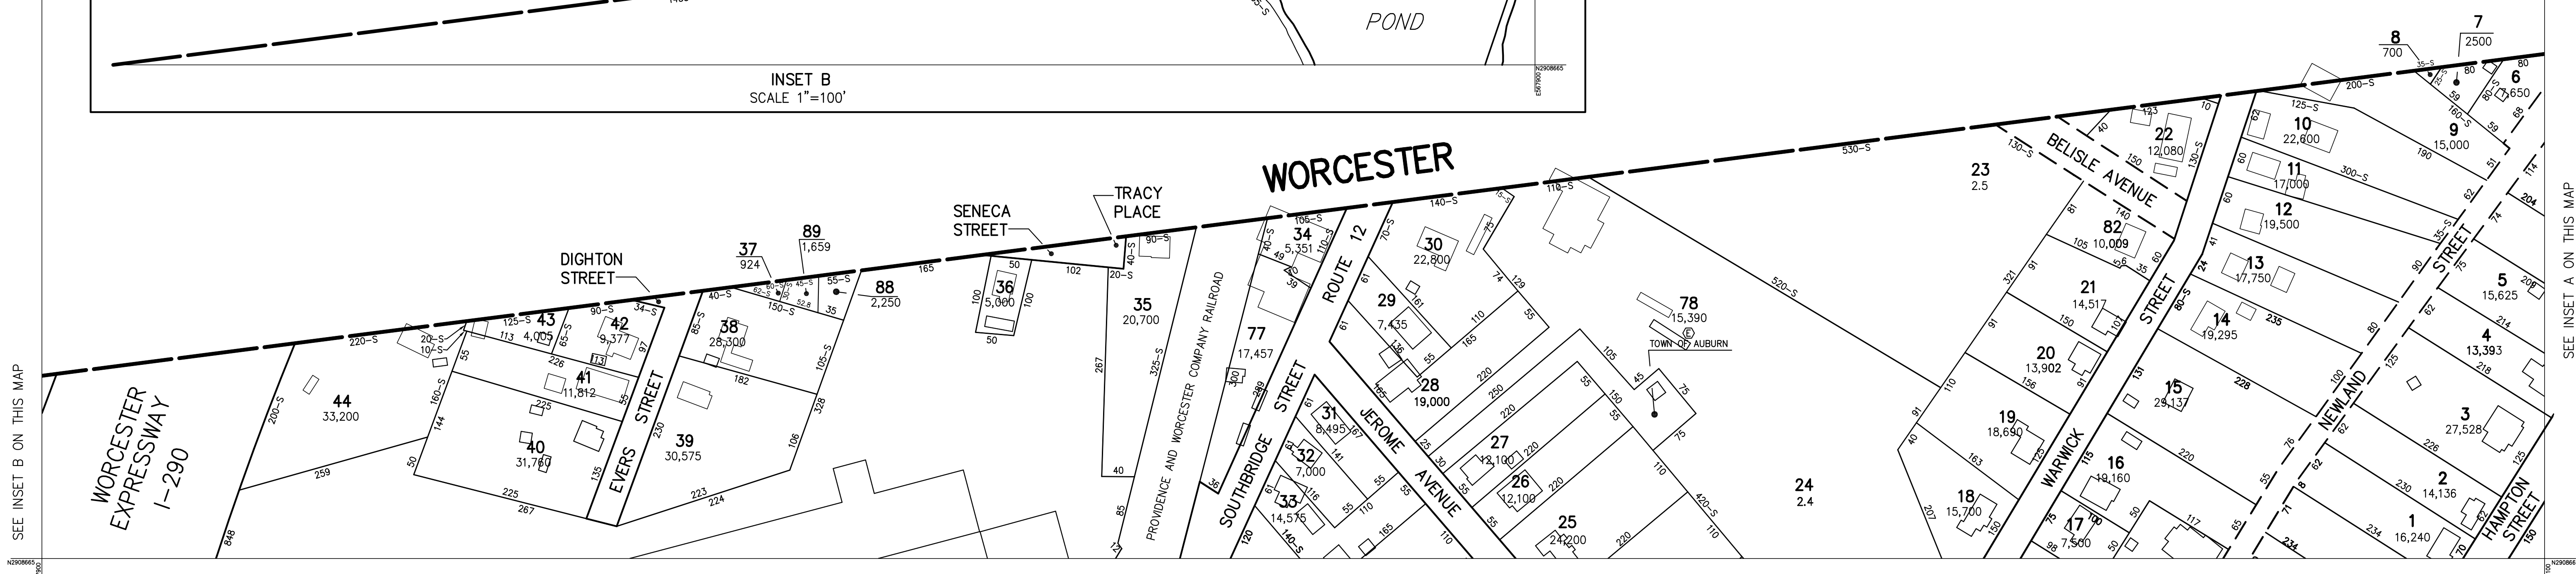


SEE INSET B ON THIS MAP

SEE INSET A ON THIS MAP

THIS MAP IS FOR ASSESSMENT PURPOSES. IT IS NOT VALID FOR LEGAL DESCRIPTION OR CONVEYANCE.
ORIGINAL PROPERTY MAPS WERE PREPARED BY CULLINAN ENGINEERING COMPANY, INC., JANUARY 1972. THE ORIGINAL HORIZONTAL DATUM WAS THE MASSACHUSETTS STATE PLANE COORDINATE SYSTEM NAD 1927. CAI CONVERTED THE DATUM TO NAD 1983.

DIGITIZED IN 2007 BY
CARTOGRAPHIC ASSOC. INC.
PROFESSIONAL GIS CONSULTANTS
MUNICIPAL MAPPING - GIS - PUBLIC WORKS INFORMATION MANAGEMENT
11 PLEASANT STREET, LITTLETON, NEW HAMPSHIRE 03561
(603)444-6768 - (800)322-4540 - FAX (603)444-1366 - WWW.CAI-INFO.COM

LEGEND	
AREA OVER 1 ACRE 1.2
AREA UNDER 1 ACRE 32,300
RECORDED DIMENSION 100
SCALED DIMENSION 100-S
WATER (W)
EXEMPT PROPERTY (E)
RIGHT OF WAY/ACCESS (RW)
COMMON OWNERSHIP (C)
TRACT LINES (T)
WETLANDS (W)

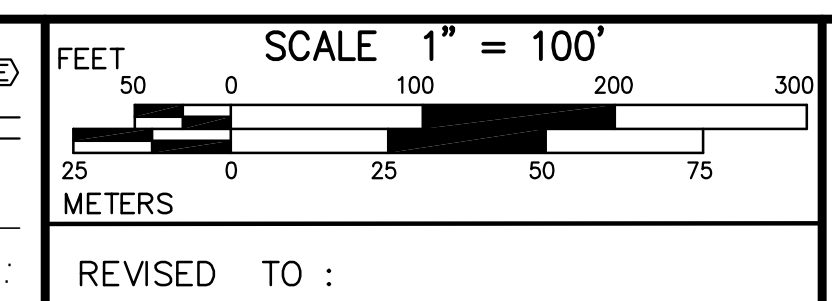

PROPERTY MAPS
AUBURN
MASSACHUSETTS

