




THIS MAP IS FOR ASSESSMENT PURPOSES. IT IS NOT VALID FOR LEGAL DESCRIPTION OR CONVEYANCE.

ORIGINAL PROPERTY MAPS WERE PREPARED BY CULLINAN ENGINEERING COMPANY, INC., JANUARY 1972. THE ORIGINAL HORIZONTAL DATUM WAS THE MASSACHUSETTS STATE PLANE COORDINATE SYSTEM NAD 1927. CAI CONVERTED THE DATUM TO NAD 1983.

DIGITIZED IN 2007 BY
CARTOGRAPHIC ASSOC. INC.
 PROFESSIONAL GIS CONSULTANTS
 MUNICIPAL MAPPING - GIS - PUBLIC WORKS INFORMATION MANAGEMENT
 11 PLEASANT STREET, LITTLETON, NEW HAMPSHIRE 03561
 (603)444-6768 - 1(800)322-4540 - FAX (603)444-1366 - WWW.CAI-INFO.COM

LEGEND

AREA OVER 1 ACRE 1.2	EXEMPT PROPERTY
AREA UNDER 1 ACRE 32,300	RIGHT OF WAY/ACCESS
RECORD DIMENSION 100	COMMON OWNERSHIP
SCALED DIMENSION 100-S	TRACT LINES
WATER	WETLANDS

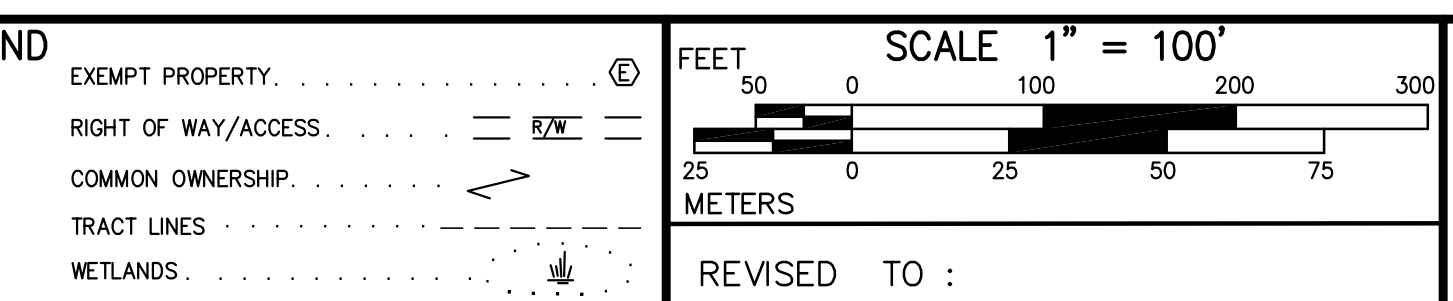

PROPERTY MAPS
AUBURN
 MASSACHUSETTS

