


THIS MAP IS FOR ASSESSMENT PURPOSES. IT IS NOT VALID FOR LEGAL DESCRIPTION OR CONVEYANCE.

ORIGINAL PROPERTY MAPS WERE PREPARED BY CULLINAN ENGINEERING COMPANY, INC., JANUARY 1972. THE ORIGINAL HORIZONTAL DATUM WAS THE MASSACHUSETTS STATE PLANE COORDINATE SYSTEM NAD 1927. CAI CONVERTED THE DATUM TO NAD 1983.

DIGITIZED IN 2007 BY  
**CARTOGRAPHIC ASSOC. INC.**  
 PROFESSIONAL GIS CONSULTANTS  
 MUNICIPAL MAPPING - GIS - PUBLIC WORKS INFORMATION MANAGEMENT  
 11 PLEASANT STREET, LITTLETON, NEW HAMPSHIRE 03561  
 (603)444-6768 - (800)322-4540 - FAX (603)444-1366 - WWW.CAI-INFO.COM

LEGEND

AREA OVER 1 ACRE . . . . . 1.2	EXEMPT PROPERTY . . . . . (E)
AREA UNDER 1 ACRE . . . . . 32,300	RIGHT OF WAY/ACCESS . . . . . R/W
RECORD DIMENSION . . . . . 100	COMMON OWNERSHIP . . . . . <->
SCALED DIMENSION . . . . . 100-S	TRACT LINES . . . . . - - - - -
WATER . . . . . (W)	WETLANDS . . . . . (W)

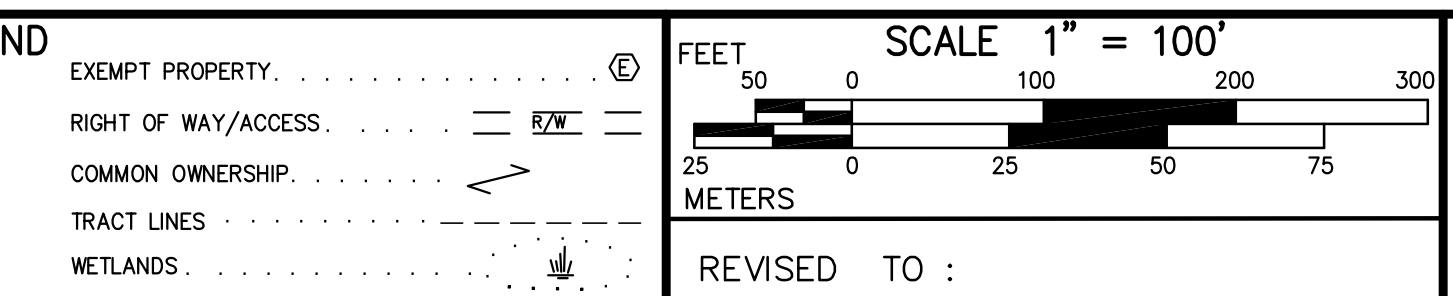

PROPERTY MAPS  
**AUBURN**  
 MASSACHUSETTS

INDEX DIAGRAM

60	61	62
66	67	68
72	73	74

MAP NO.  
**67**