



This template is good for the so called standard deck. The size of the components, support tubes and spread footings required varies depending on the size and spacing of the joist, beams and spacing of the tubes. This is adapted from <https://www.awc.org/pdf/codes-standards/publications/dca/AWC-DCA62015-DeckGuide-1804.pdf> which you may use for design information and spans

Building Inspections Division 508-832-7719

Contact name \_\_\_\_\_


Address \_\_\_\_\_


Contact Phone \_\_\_\_\_

Contact E-mail \_\_\_\_\_



Please darken the options you would like to use, fill in the blanks for sizes of the components and dimensions. Then submit these sheets, a plot plan.

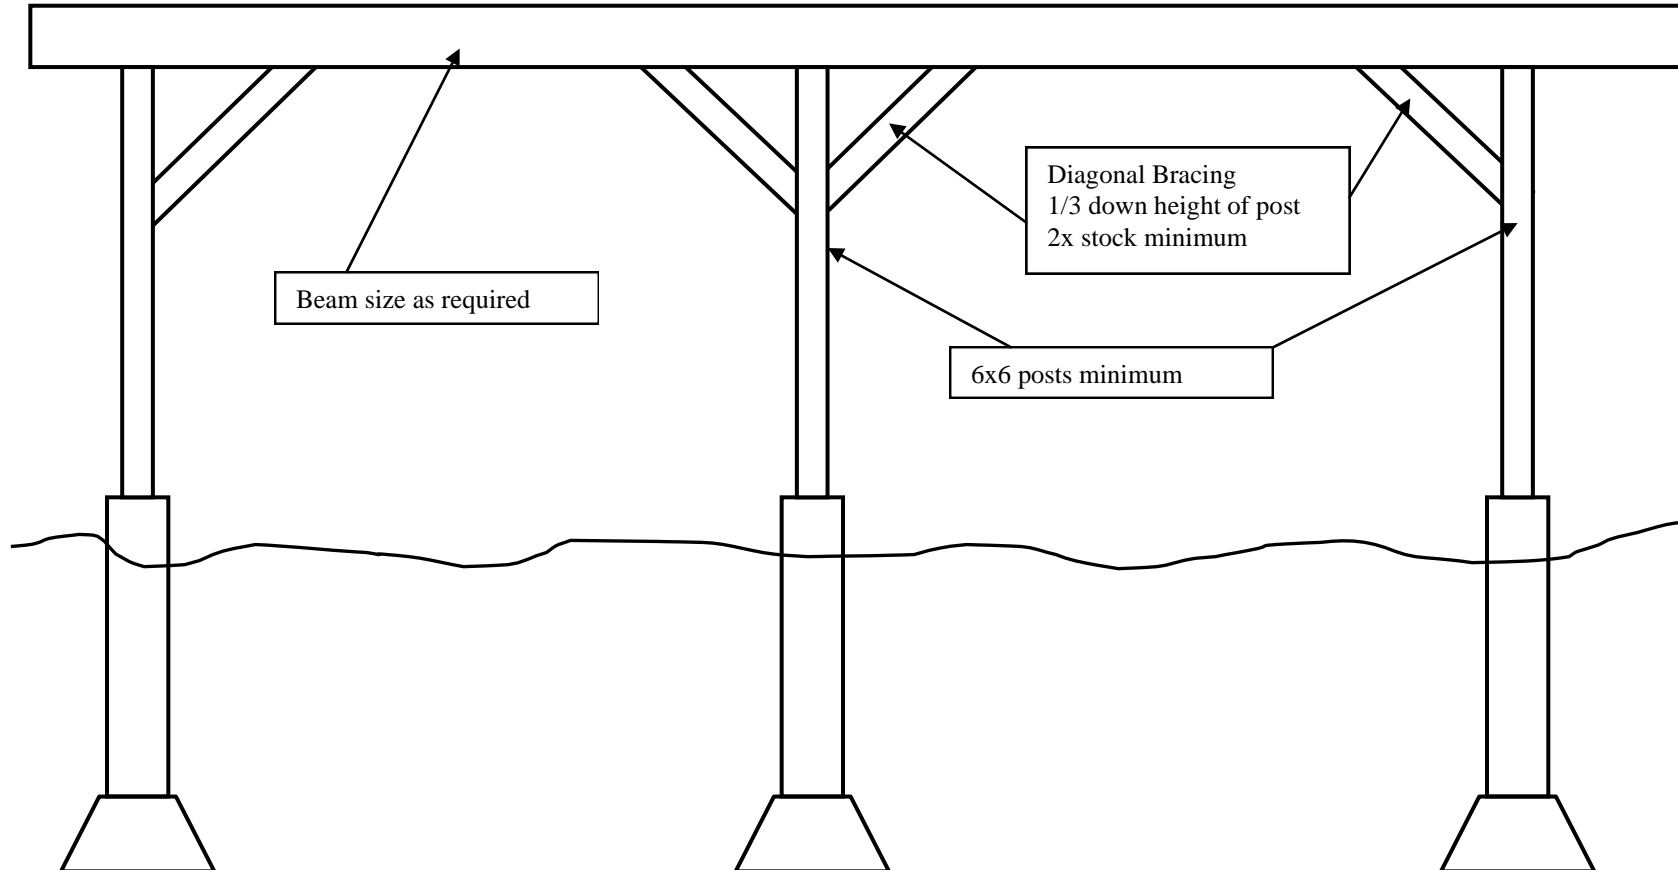

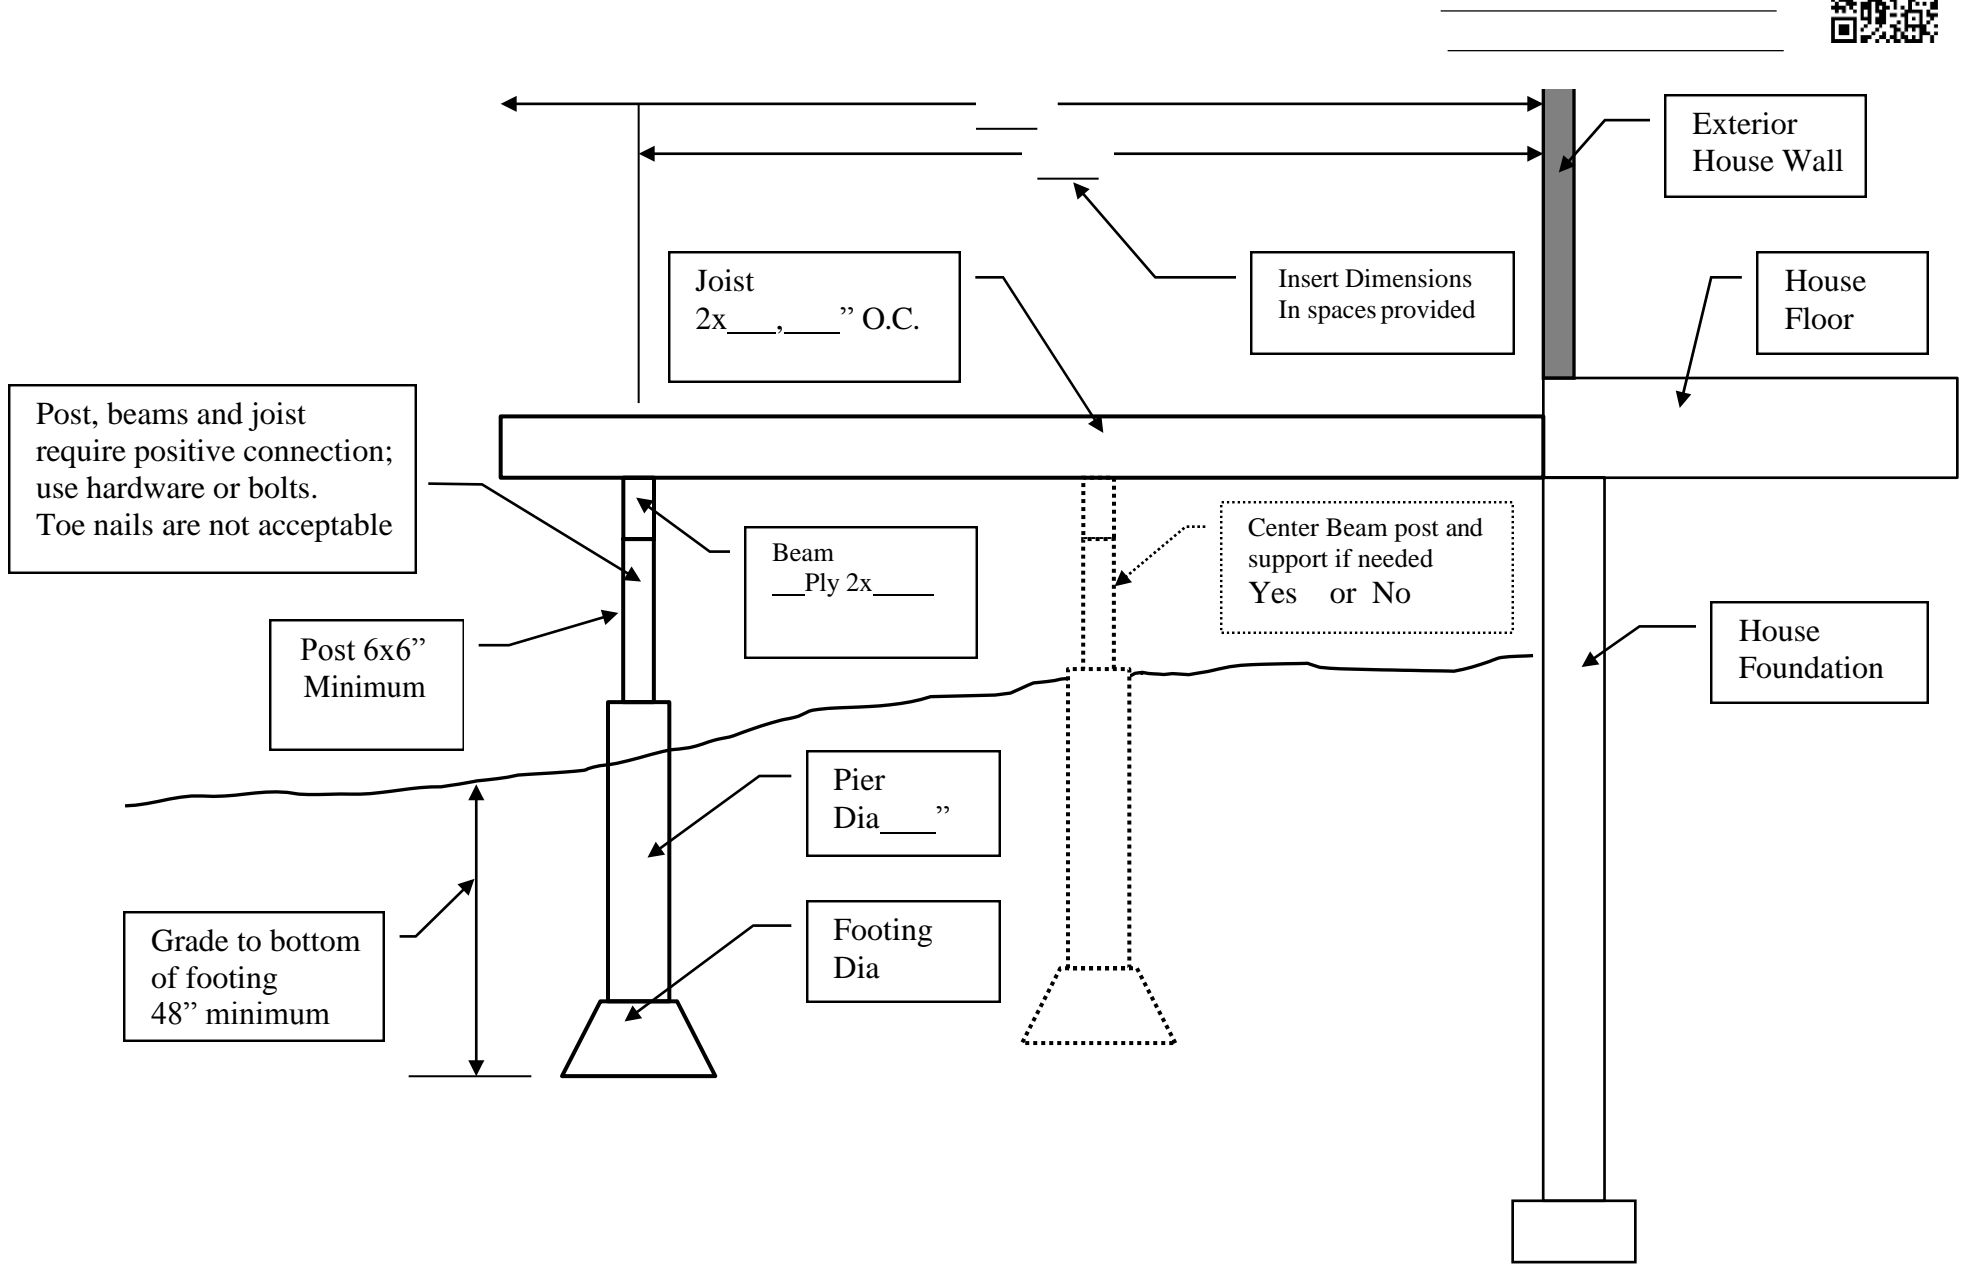

Stairways must be a minimum of 36" wide, sufficiently constructed to support up to 4 Adults climbing the stairway simultaneously and connected at the top to hold them when fully loaded.

